
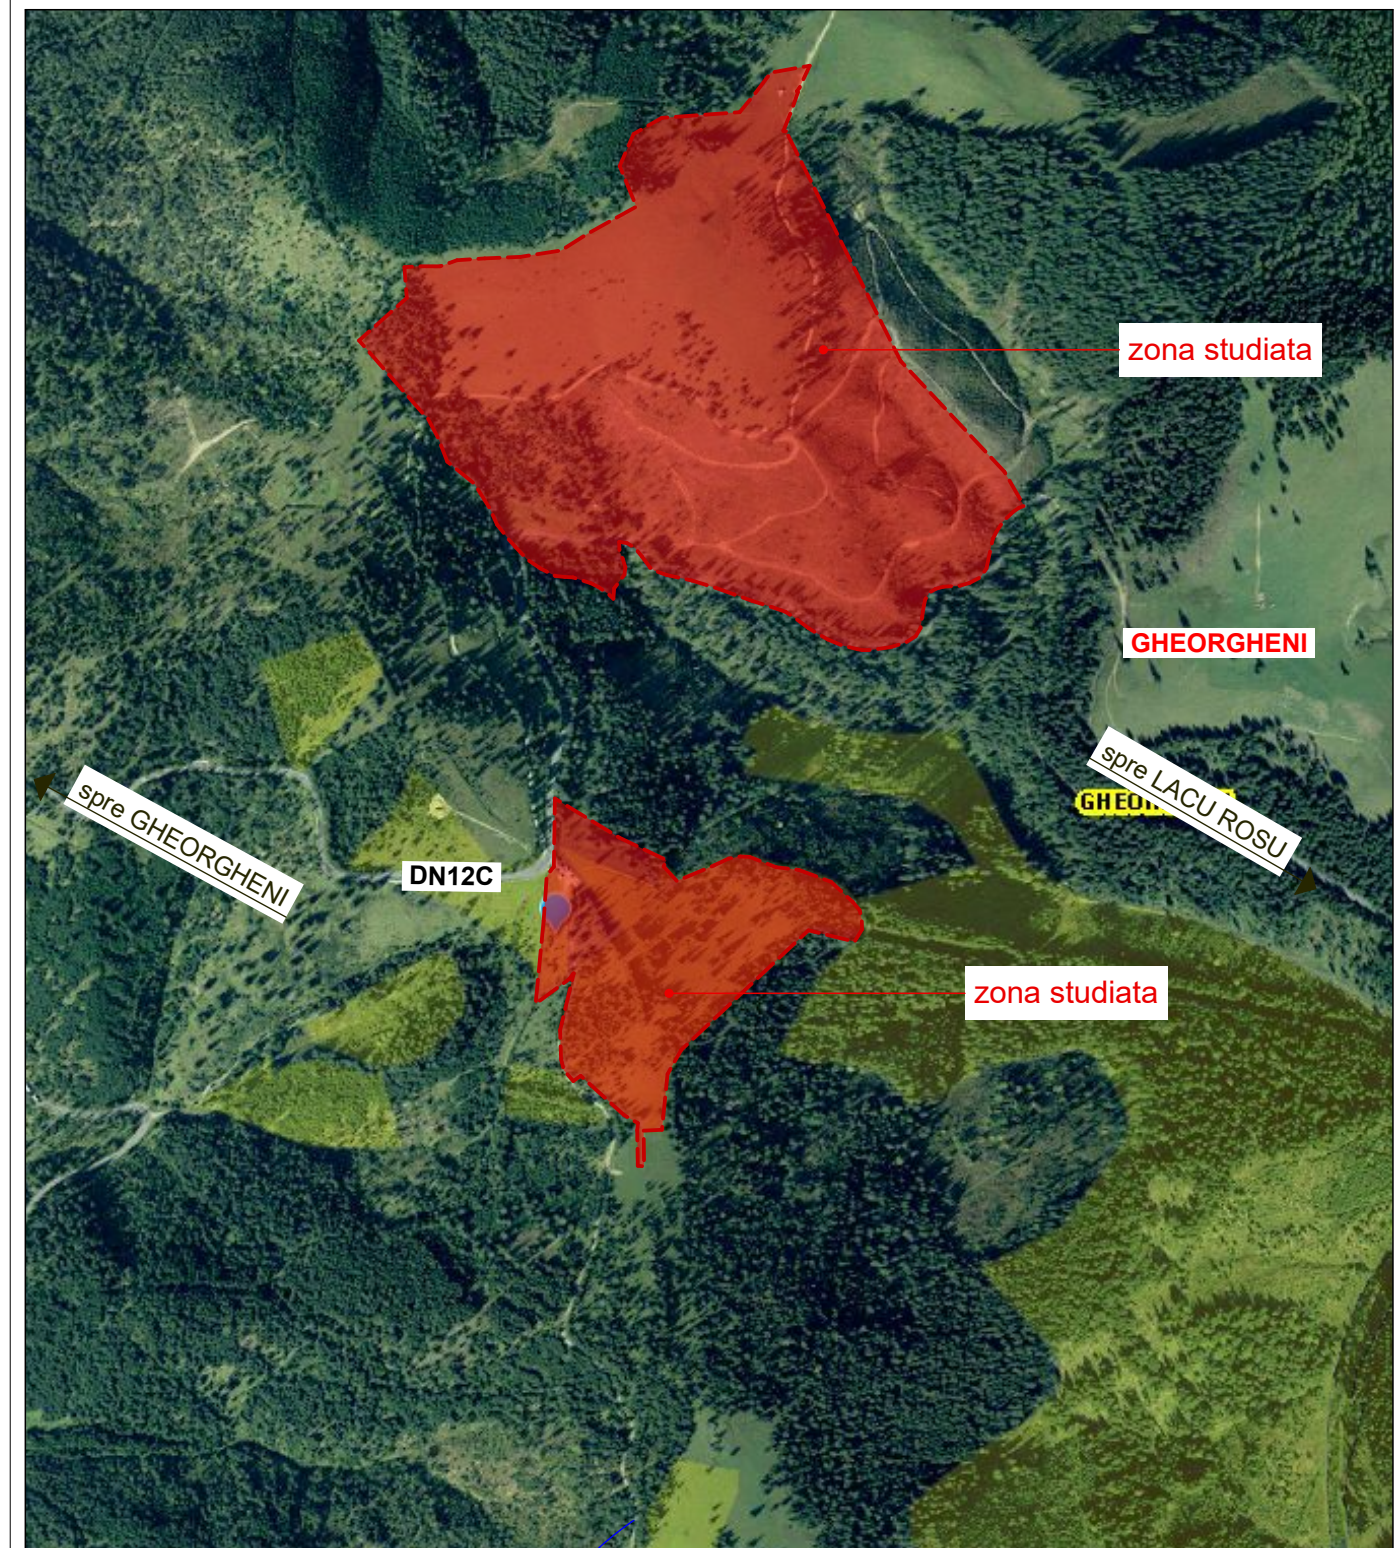


EXTRAS DIN P.U.G.

scara 1:50000

**Amplasament:**

Judetul Harghita, Municipiul Gheorgheni
postata Nyircsutak, Magasbukk si Nyerges Magyarosbukk, nr. f.n.
extravilan

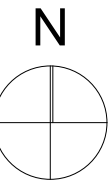

Atestat R.U.R.		nume	semnatura	
B, C, D, E		arh. ALBERT MARTIN		
S.C. ARHITECTURA SRL Miercurea Ciuc, Str. Zold Peter nr. 19, tel: 0744593694				Beneficiar: S.C. EUROLIZOR GROUP S.R.L.
specificatie	nume	semnatura	Scara: 1:10000	Titlu proiect: PROIECTARE PLAN URBANISTIC ZONAL - P.U.Z.
Sef proiect:	arh. ALBERT MARTIN			
Proiectat:	arh. ALBERT MARTIN		Data: dec. 2019	Amplasament: postata NYIRCSUTAK, postata MAGASBUKK, postata NYERGES MAGYAROSBUKK, mun. GHEORGHENI - extravilan, judetul HARGHITA
	arh. LASZLO BEATA			
Proiect CAD:	arh. LASZLO BEATA			Titlu plansa: PLAN DE INCADRARE IN ZONA
				Project nr. 1562/ 2019
				Faza: P.U.Z.
				Plansa: A-01