




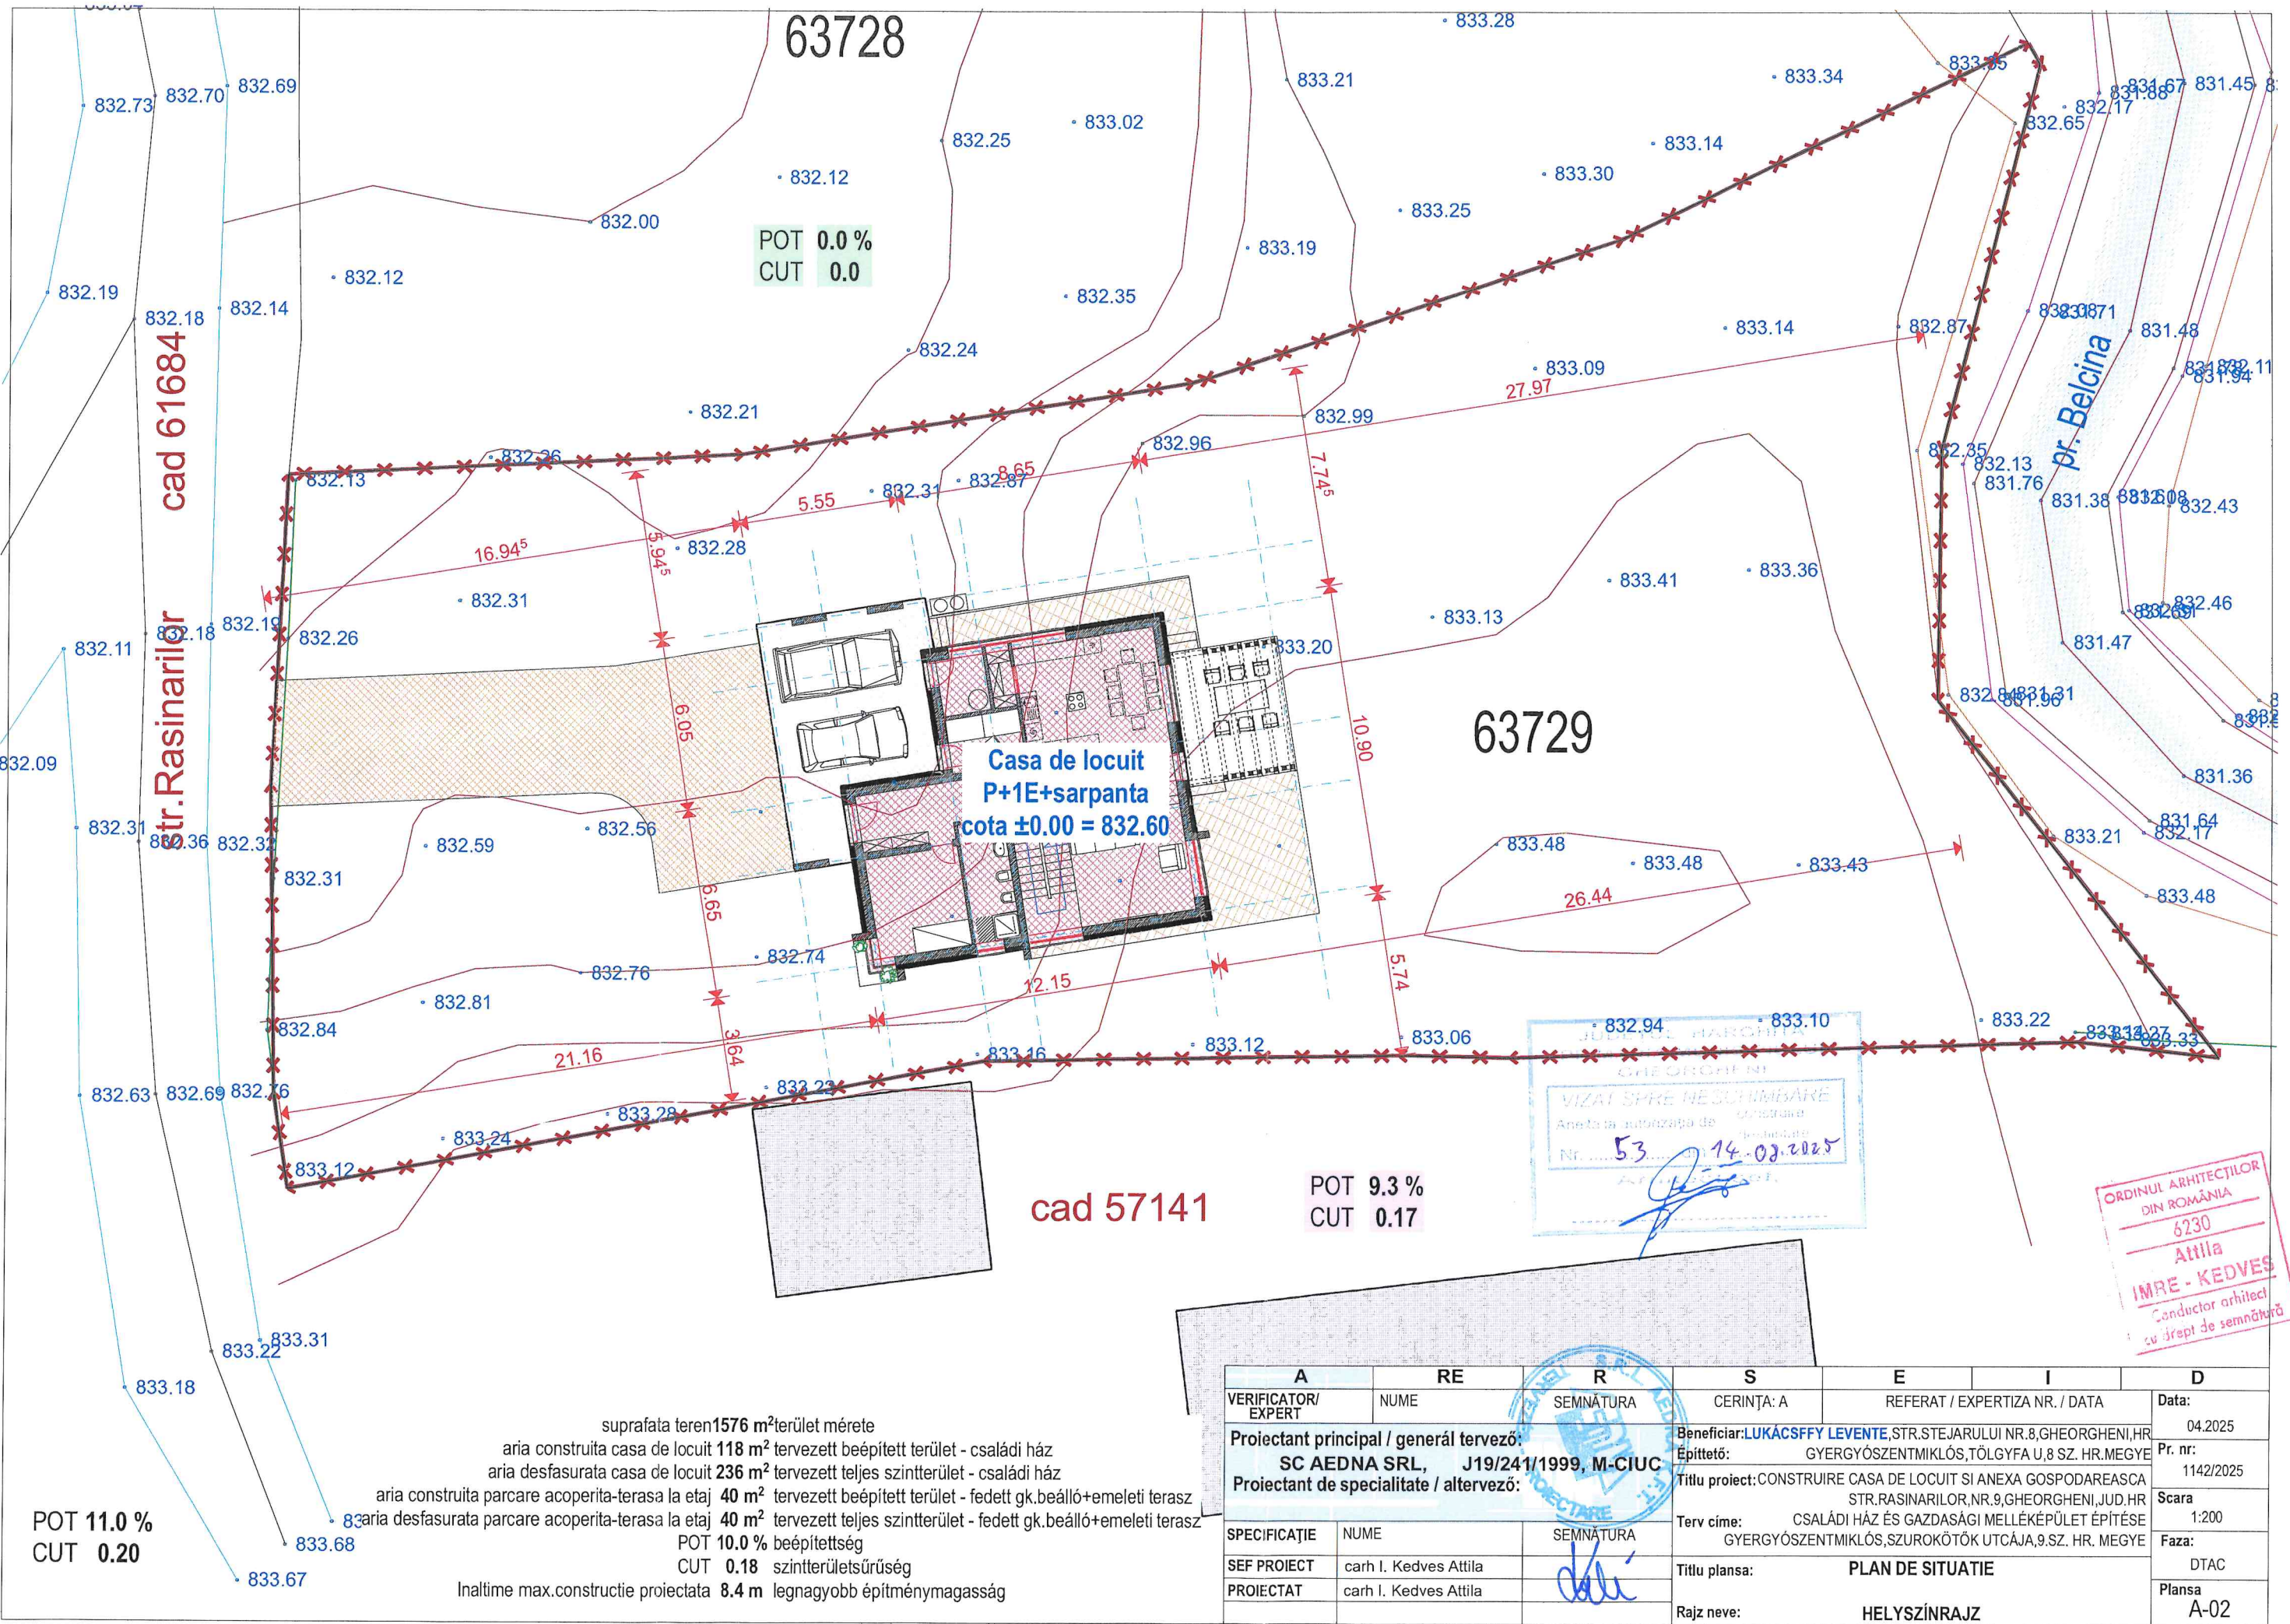

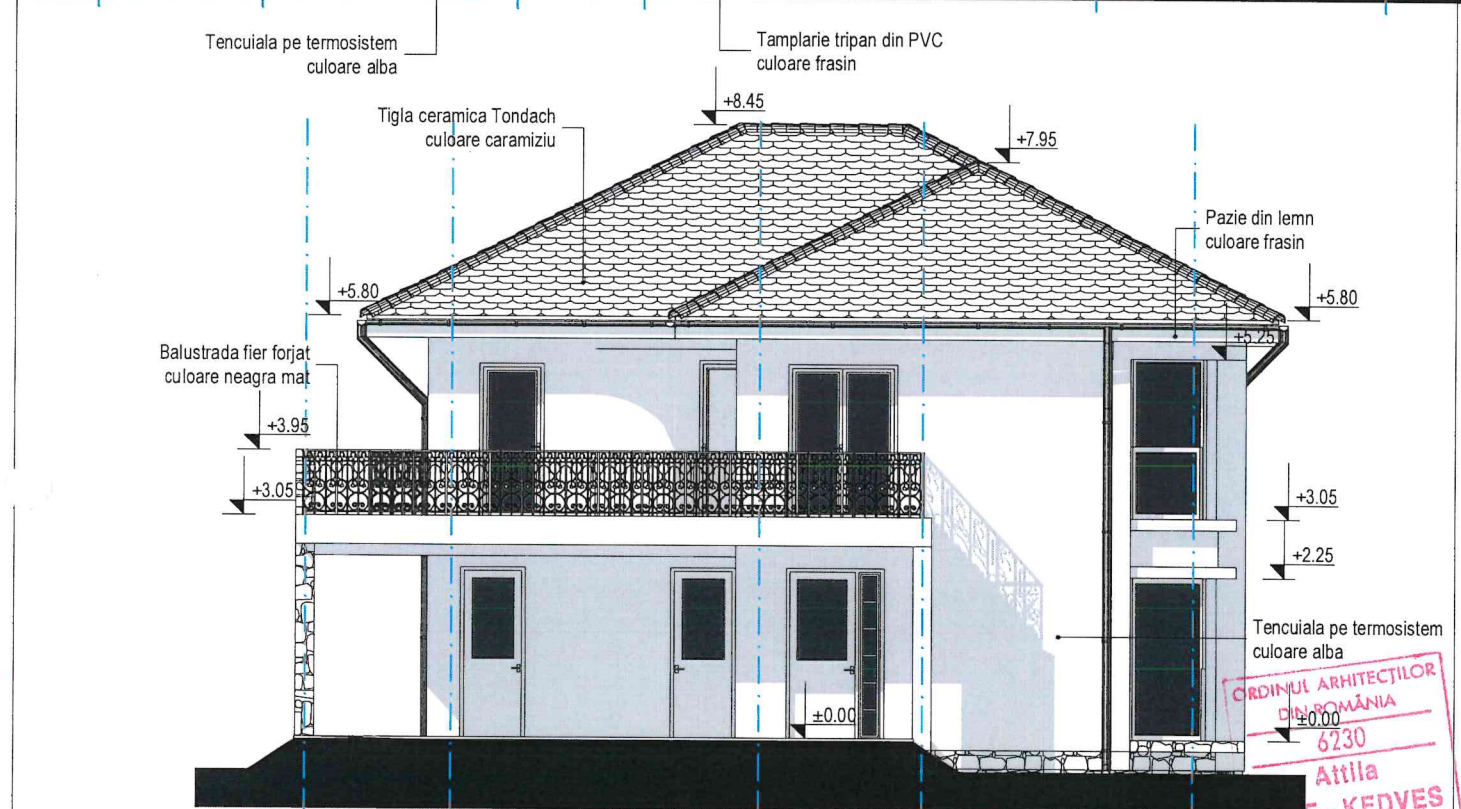

A	RE	R	S	E	I	D
VERIFICATOR/ EXPERT	NUME	SEMNATURA	CERINȚA: A	REFERAT / EXPERTIZA NR. / DATA		Data:
Proiectant principal / general tervező: SC AEDNA SRL, J19/241/1999, M-CIUC			Beneficiar: STR.STEJARULUI,NR.8, MUNICIPIUL GHEORGHENI,JUD.HR	LUKÁCSFFY LEVENTE		06.2025
Proiectant de specialitate / altervező:			Építtető: GYERGYÓSZENTMIKLÓS,TÖLGYFA U. 8 SZ. HR.MEGYE			Pr. nr: 1142/2025
SPECIFICAȚIE	NUME	SEMNATURA	Titlu proiect: CONSTRUIRE CASA DE LOCUIT SI ANEXA GOSPODAREASCA MUNICIPIUL GHEORGHENI,STR.RASINARILOR,NR. 9,JUD.HR		Scara	1:100
SEF PROIECT	carh I. Kedves Attila		Terv címe: CSALÁDI HÁZ ÉS MELLÉKÉPÜLET ÉPÍTÉSE GYERGYÓSZENTMIKLÓS,SZUROKÖNTÖK U.,9. SZ., HR. MEGYE		Faza:	DTAC
PROIECTAT	carh I. Kedves Attila		Titlu plansa: FATADA SUDICA SI VESTICA Rajz neve: DÉLI ÉS NYUGATI HOMLOKZAT		Plansa	A-07

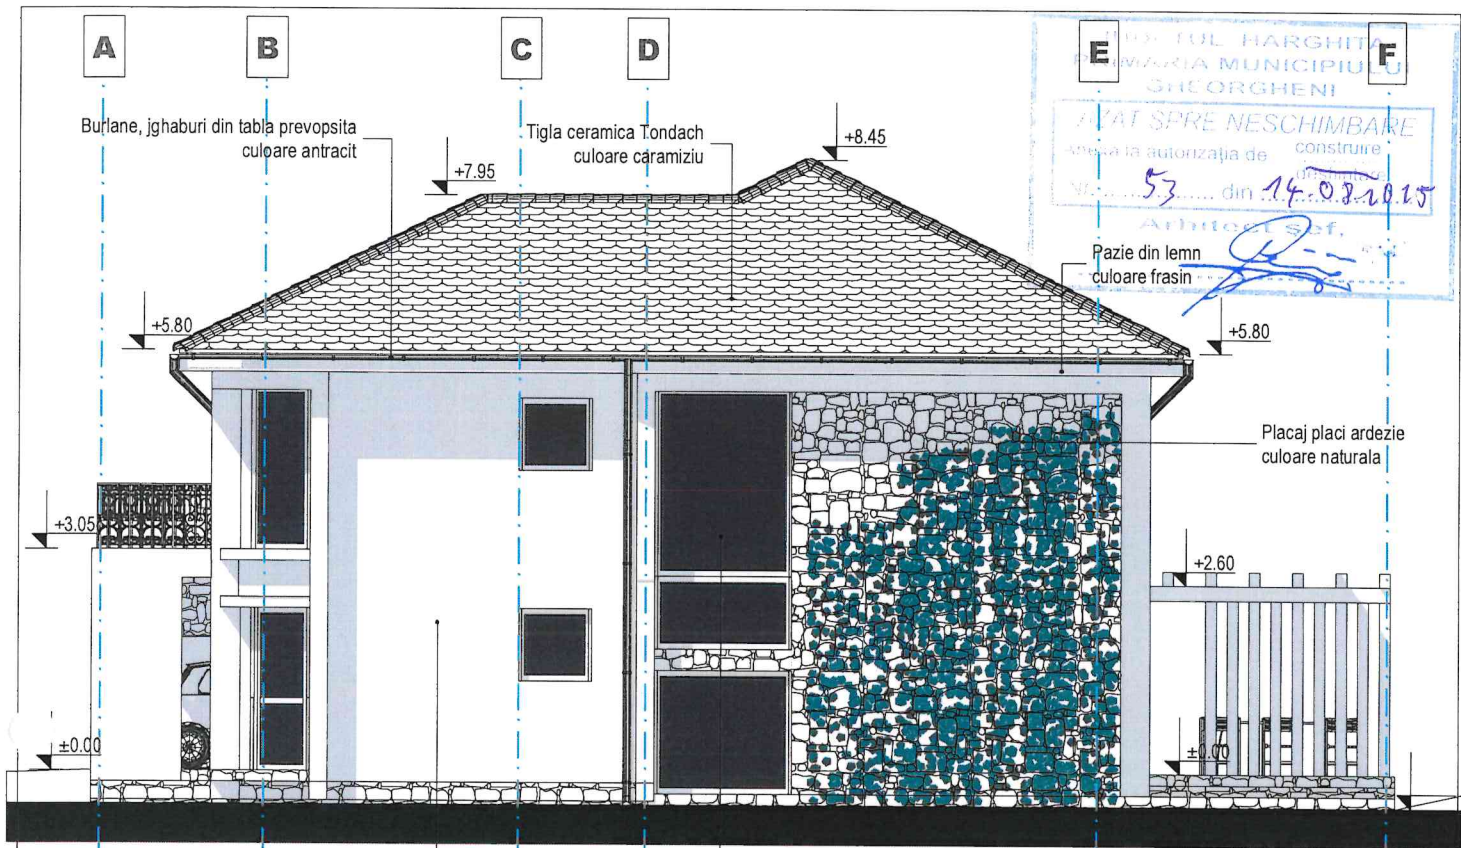